

FLOOR PLAN KEYNOTES

KEYNOTE SYMBOL & NUMBERS

1. P-LAM WARDROBE
2. WALL MOUNTED P-LAM CUBBY
3. INTERACTIVE WHITE BOARD
4. 4 X 4 MARKER BOARD
5. 4 X 4 TACKBOARD
6. INTERNAL ROOF DRAIN & OVERFLOW RE: PLUMBING
7. OPERABLE PARTITION
8. FIRE EXTINGUISHER CABINET
9. WALL MOUNTED STEEL LADDER
10. DRINKING FOUNTAIN
11. MOP SINK
12. WATER HEATER - RE: PLUMBING
13. HYDRAULIC ELEVATOR
14. DISPLAY CASE - RE: FINISH PLANS
15. NON-PAINTED, FIRE-PROTECTED 3/4" PLYWOOD TO 8'-0" A.F.F.

KEYNOTES CONTINUED

16. CONDUCTOR HEAD AND DOWNSPOUT
17. ALUMINUM SHADE DEVICE
18. OWNER PROVIDED REFRIGERATOR
19. OWNER PROVIDED FURNITURE SHOWN DASHED
20. WALL MOUNTED BACKBOARD
21. WALL MOUNTED ATHLETIC PADS
22. VOLLEYBALL SLEEVE
23. STONE VENEER PLASTER
24. OWNER PROVIDED DISHWASHER
25. P-LAM UPPER & BASE CABINETS RE: INTERIOR ELEVATIONS
26. P-LAM MAILBOXES OVER P-LAM BASE CABINETS
27. P-LAM WARDROBE WITH DRAWERS
28. OWNER PROVIDED FILE CABINETS

FLOOR PLAN GENERAL NOTES

1. ALL INTERIOR PARTITIONS TO BE TYPE "2-4" U.O.N.
2. STRUCTURAL GRID DIMENSIONED TO FACE OF STUD. ALL OTHER DIMENSIONS TO FINISHED FACE.
3. PROVIDE "FRY" REVEAL DRMF 625-75 AT ALL GYP. BD. TO PRECAST TRANSITIONS.
4. VERIFY & COORDINATE ALL REQUIREMENTS FOR OWNER FURNISHED ITEMS PRIOR TO PERFORMANCE OF WORK THAT MAY INTERFACE WITH SUCH ITEMS.
5. PROVIDE PAINTED ACCESS PANELS IN WALLS & CEILINGS AT CONCEALED ITEMS, SUCH AS VALVES, CONTROLS, SWITCHES OR ANY OTHER ITEMS THAT REQUIRES ACCESS. GO TO DETERMINE ACCESS PANEL LOCATION W/ ARCHITECT PRIOR TO INSTALLATION.
6. INSTALL WOOD BLOCKING AT ALL WALL MOUNTED CASEWORK & EQUIPMENT. COORDINATE LOCATION OF EQUIPMENT PRIOR TO INSTALLATION.
7. REFER FINISH PLANS FOR ALL FINISHES, CASEWORK AND INTERIOR ELEVATIONS.
8. REFER TO ENLARGED PLANS E2 & E3 FOR TYPICAL MECHANICAL CHASE DIMENSIONS AT SINGLE AND DOUBLE CHASES.



1331 Nineteenth Street
Denver, CO. 80202

P 303.607.0977
www.slaterpaul.com

CONSULTANT:

PROJECT:

Ben Franklin Academy

2270 Plaza Drive
Highlands Ranch, CO 80129

OWNER:

Bouma Construction

4101 Roger B. Chaffee Memorial Blvd SE
Grand Rapids, MI 49548

ISSUE:

2/28/2011 50% Construction Documents

3/18/2011 100% Construction Documents

DRAWING INFORMATION:

PROJECT NO: 11102.000

DRAWN BY: JRB

CHECKED BY: LDG


APPROVED BY: AJW

SHEET TITLE:

FIRST FLOOR PLAN

A-111

SHEET OF

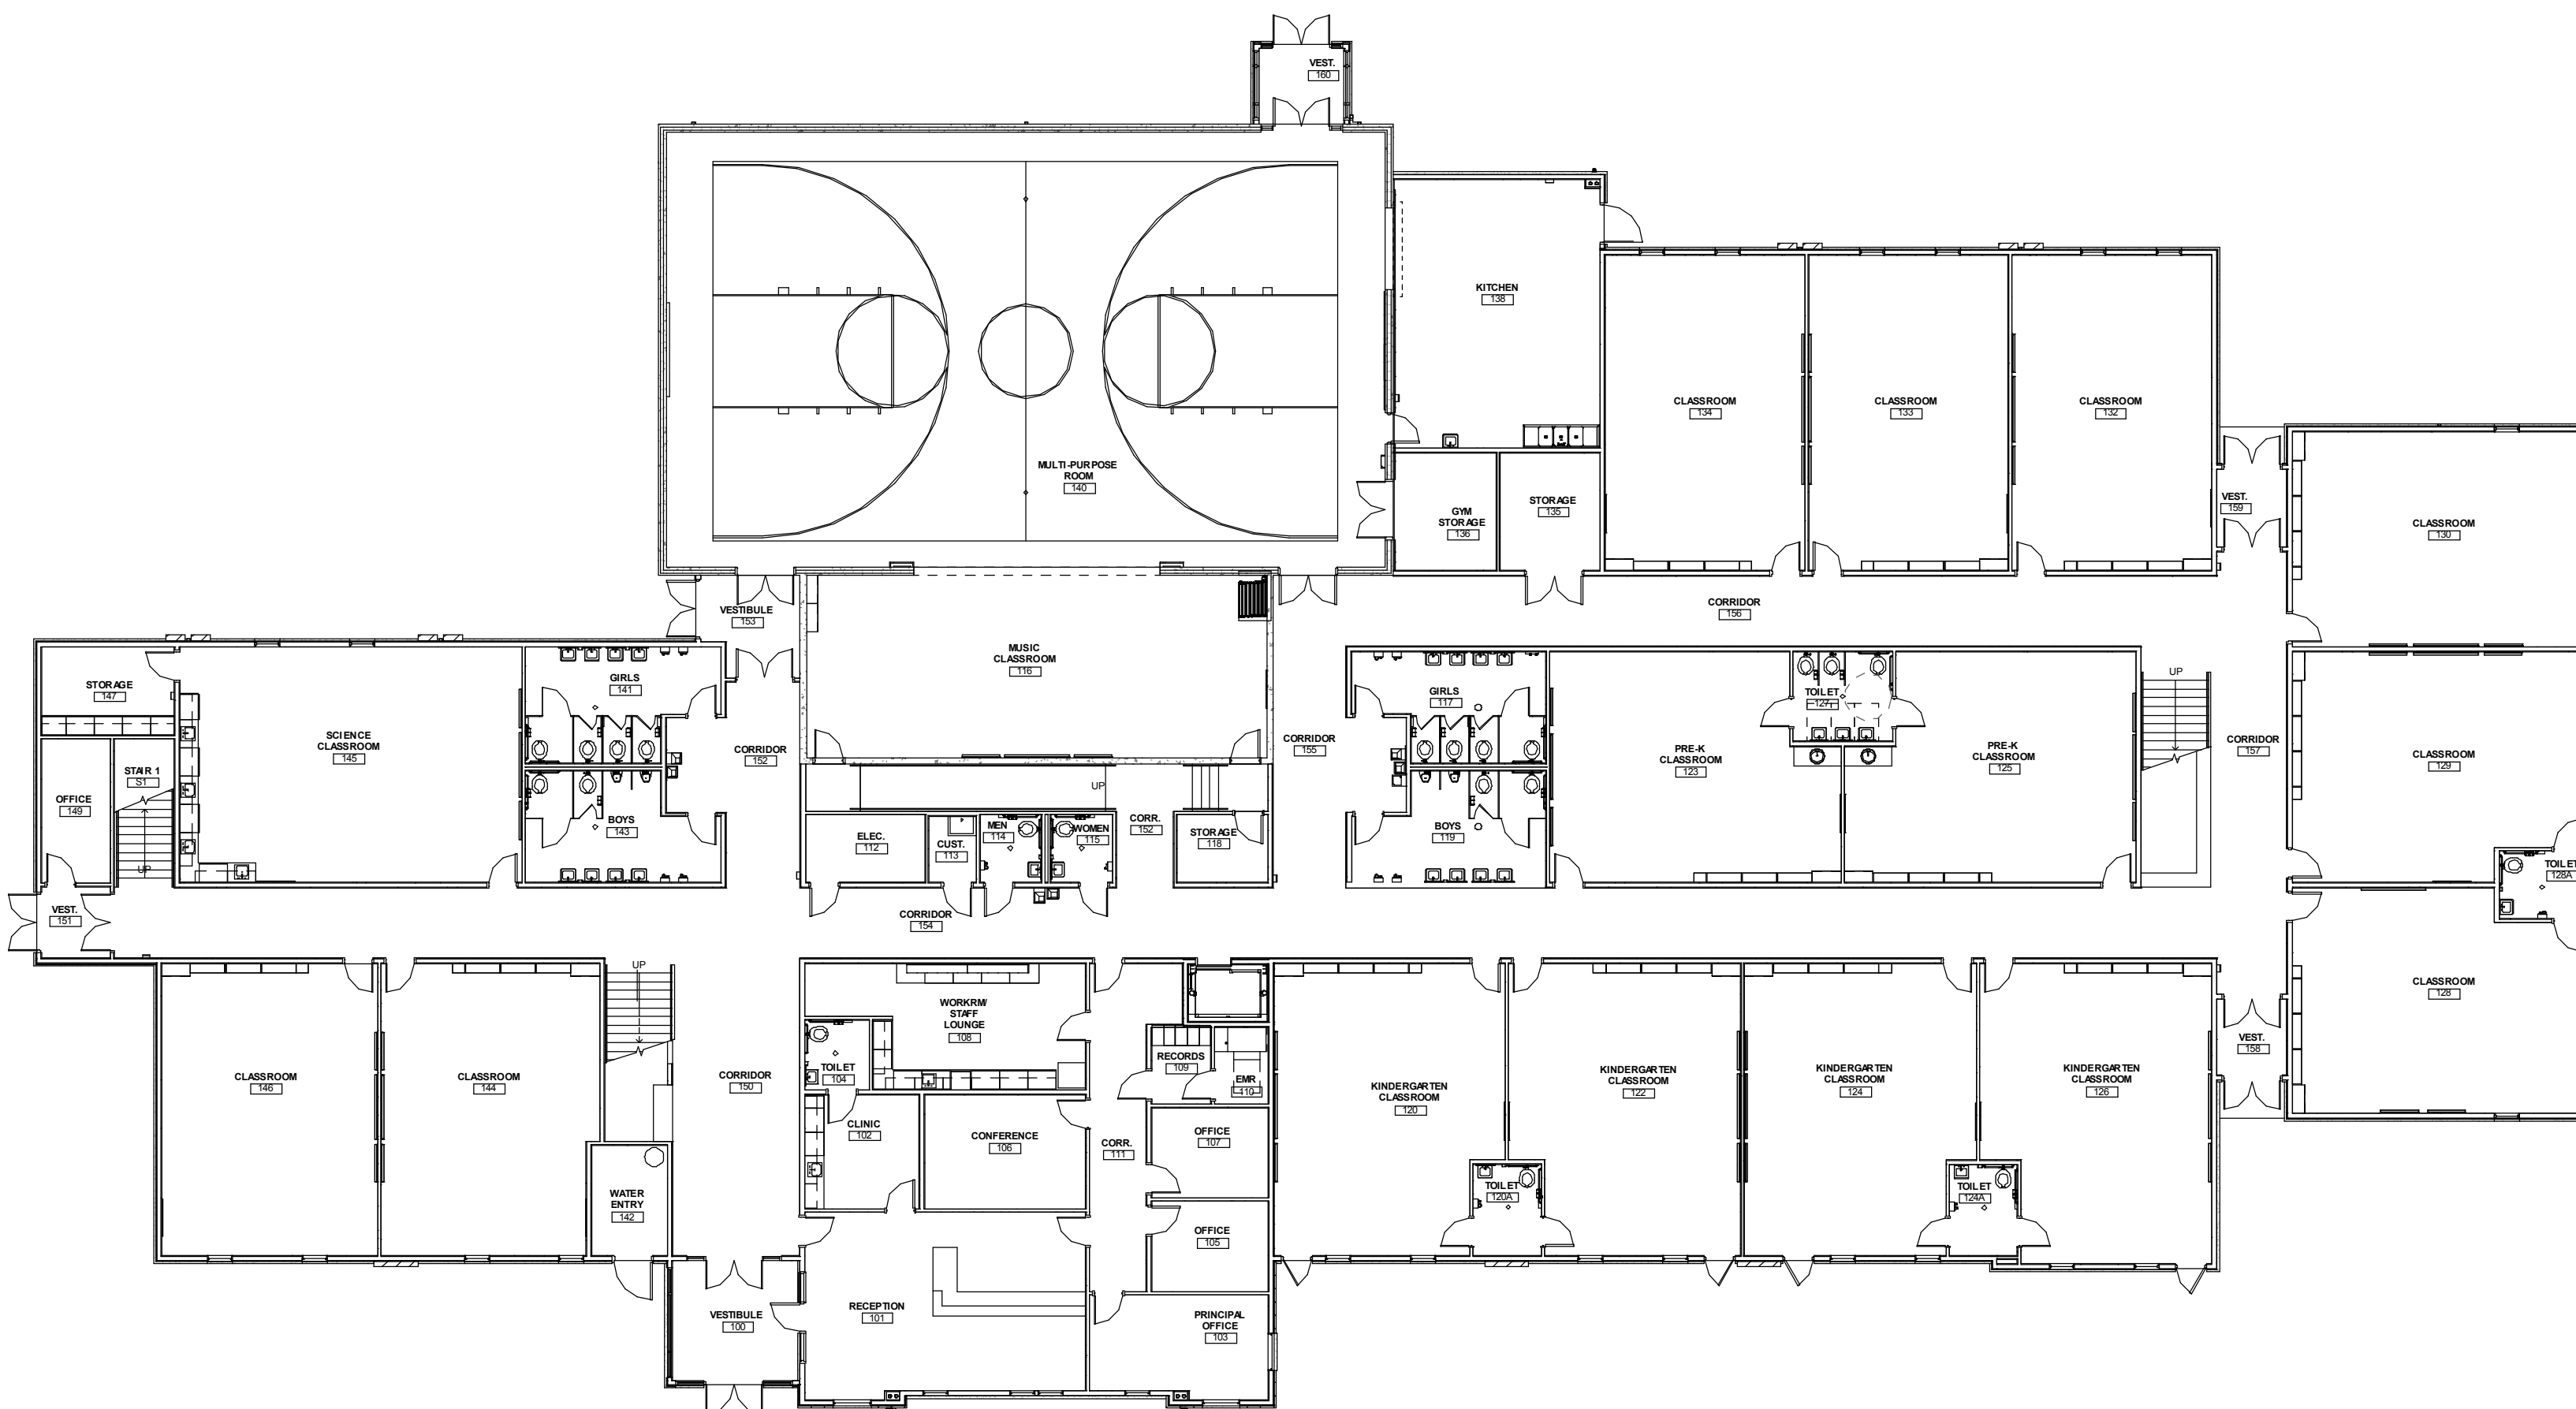

A1 FIRST FLOOR PLAN
1/8" = 1'-0"



C:\Documents and Settings\lgardner\My Documents\BFACS_Arch_Central\lgardner.rvt
3/14/2011 12:35:21 PM